


01									
06									
11	B								
16									
21									
26									

KAYNASLI
(DUZCE)
G26-b-22-d-2-b

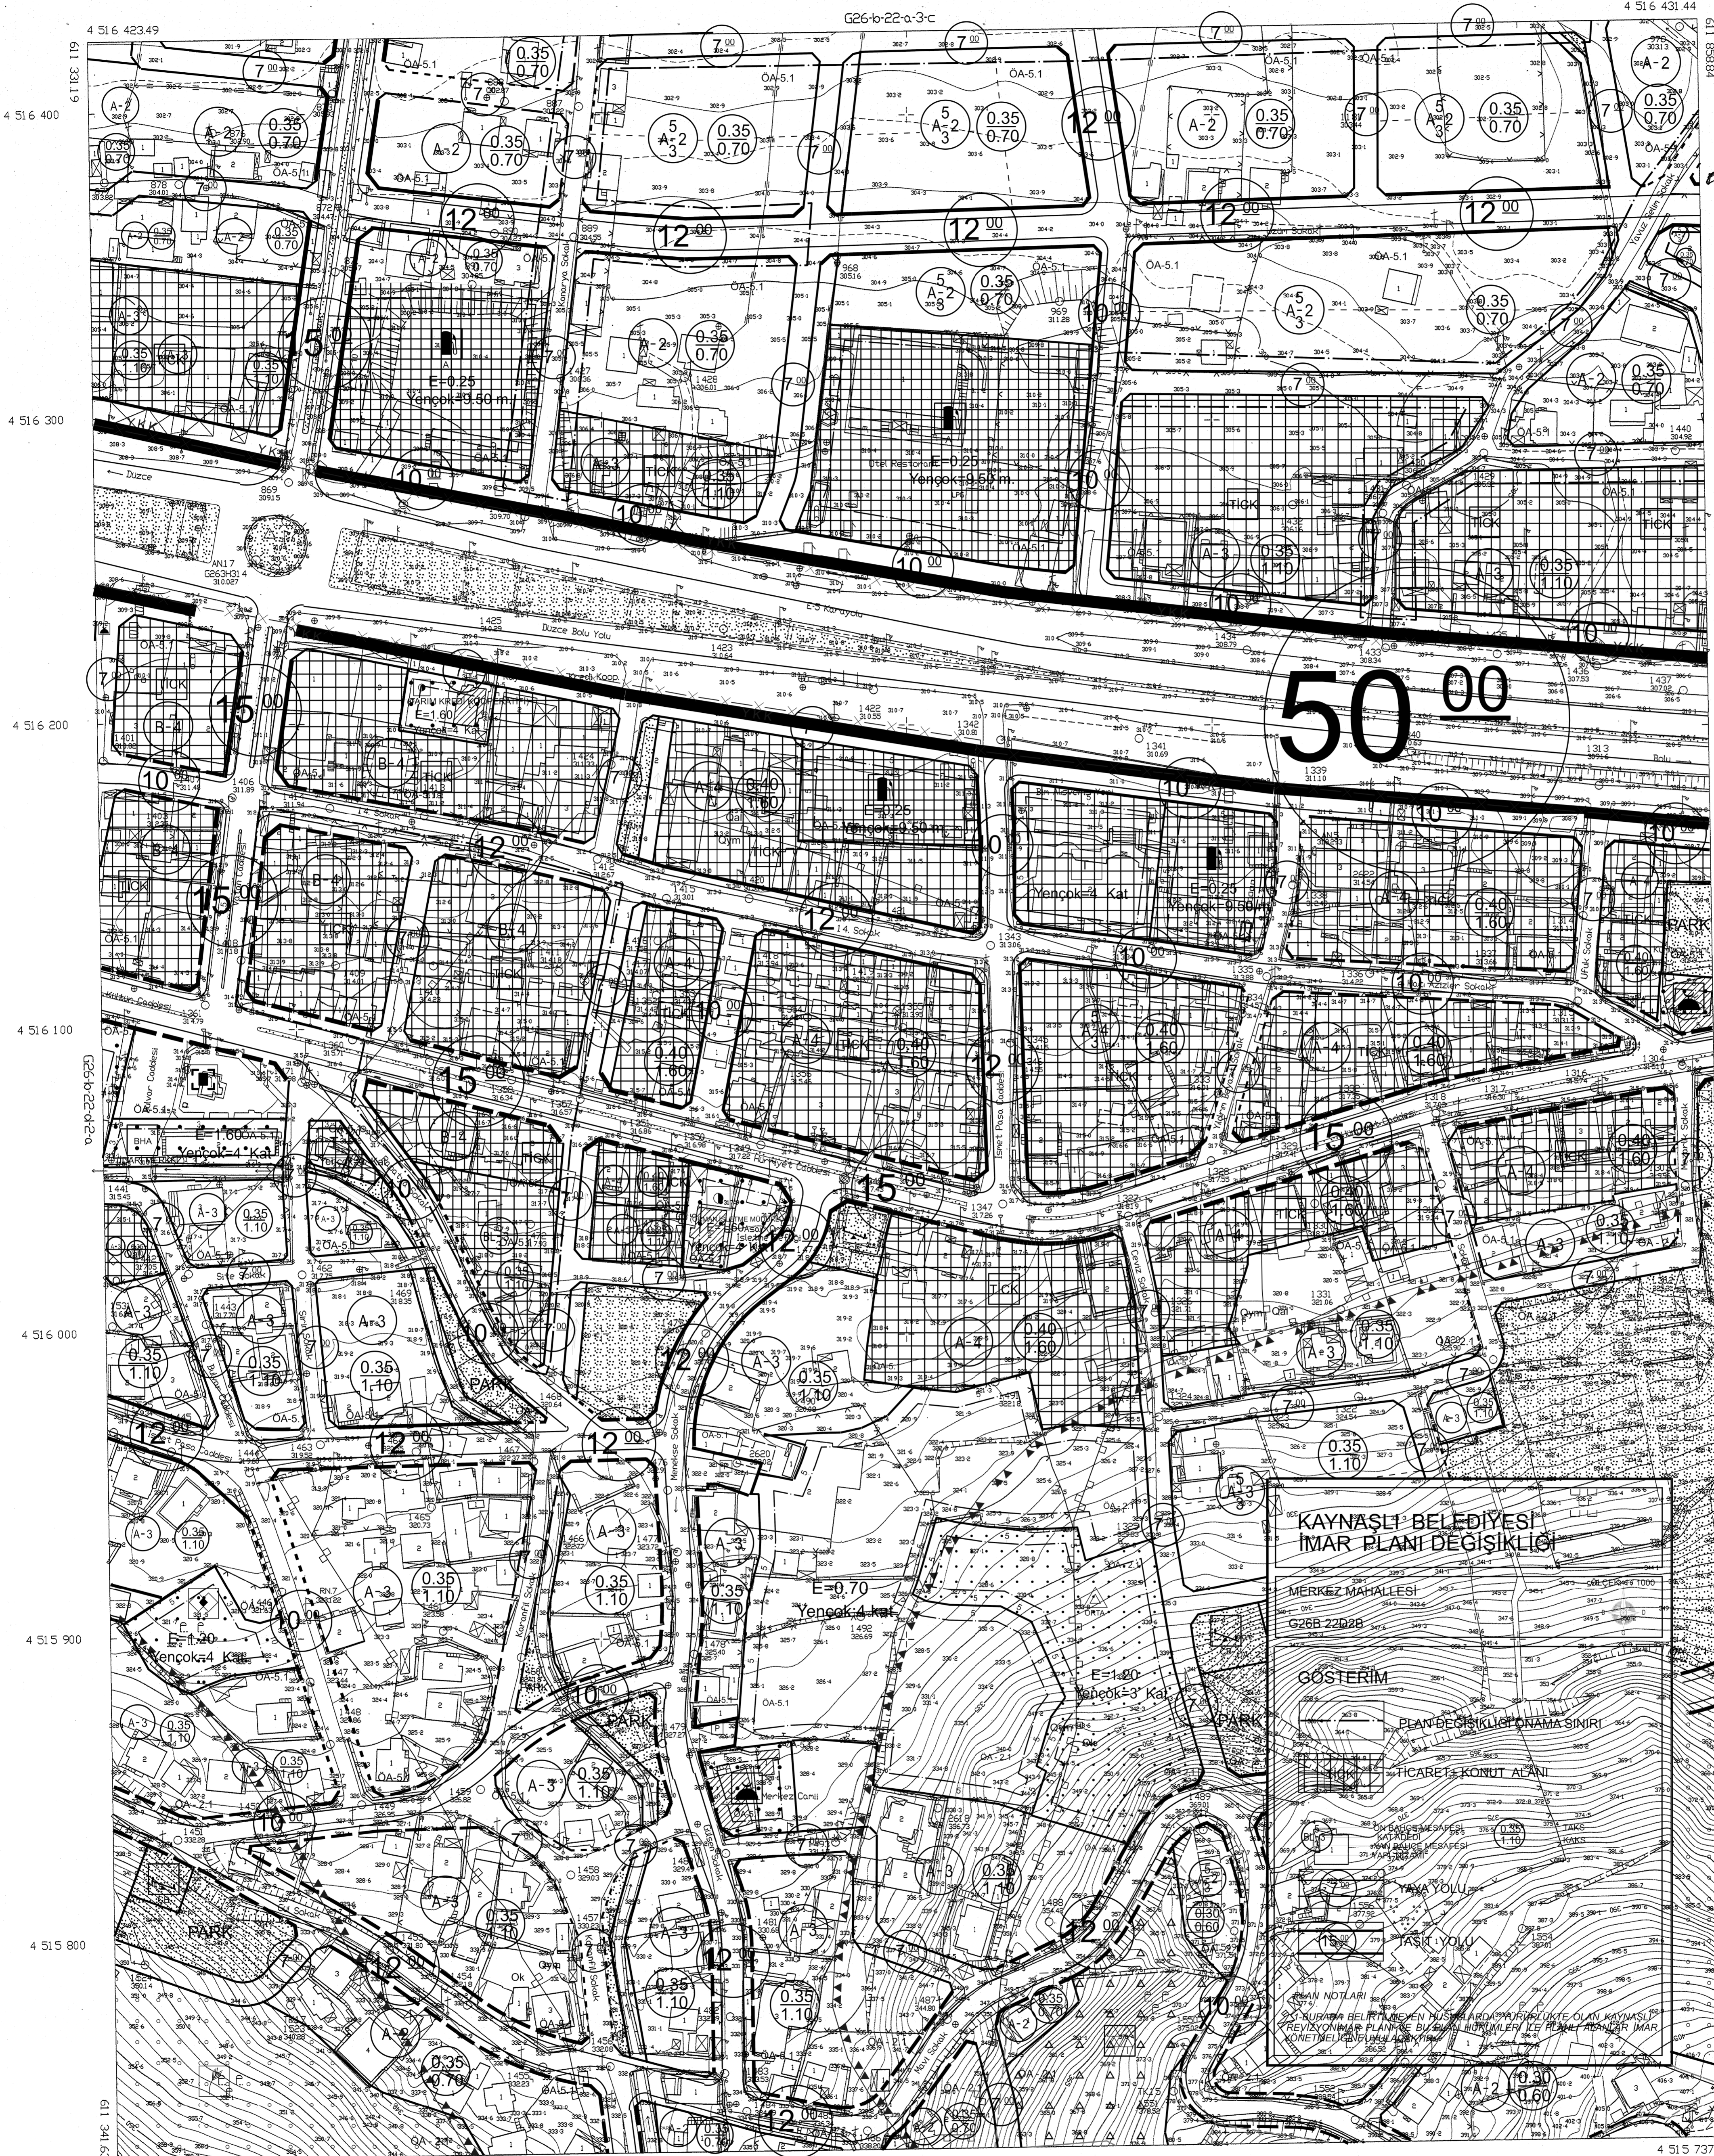

İTİFAK KORDİNAT SİSTEMİNDE VE 20250 EĞRİĞÜNDA
YILKİZE HFT. TAHMİN VE TİC. LTD. ŞTİ. VE BODUR M.H.M.
BAĞCAYAR SAN. VE TİC. LTD. ŞTİ. ORTAK GİRİŞİME
TARAFINDAN YAPILAN 15/10/2011 TARİHİNDE ONAYLANAN
60 ADET HALHİZAR HARİTA, TUNAY HFT. M.H.M. TİC. LTD.
ŞTİ. TARAFINDAN 20250 EĞRİĞÜNDA YAPILAN HALHİZAR
HARİTAYA BULUNLUK SAĞLANMASI İÇİN 68 ADET
HALHİZAR HARİTA ÜRETİLMİŞ OLUP 30 ADET HALHİZAR
HARİTA ÖZNEMLİDİR. 26/12/2013



İLLER BANKASI ANONİM ŞİRKETİ
OSMAN NURİ ÖRSALCI
HEKANSAL PLANLAMA DARESİ BAŞKANI

KAYNASLI (DUZCE) G26-b-22-d-2-b