


01					
06					
11	B				
16					
21					
01					
06					
11					
16					
21					
26					
31					
36					
41					
46					
51					
56					
61					
66					
71					
76					
81					
86					
91					
96					


KAYNASLI
(DUZCE)
G26-b-22-b-4-d

G26-b-22-b-4-a

4 517 13352

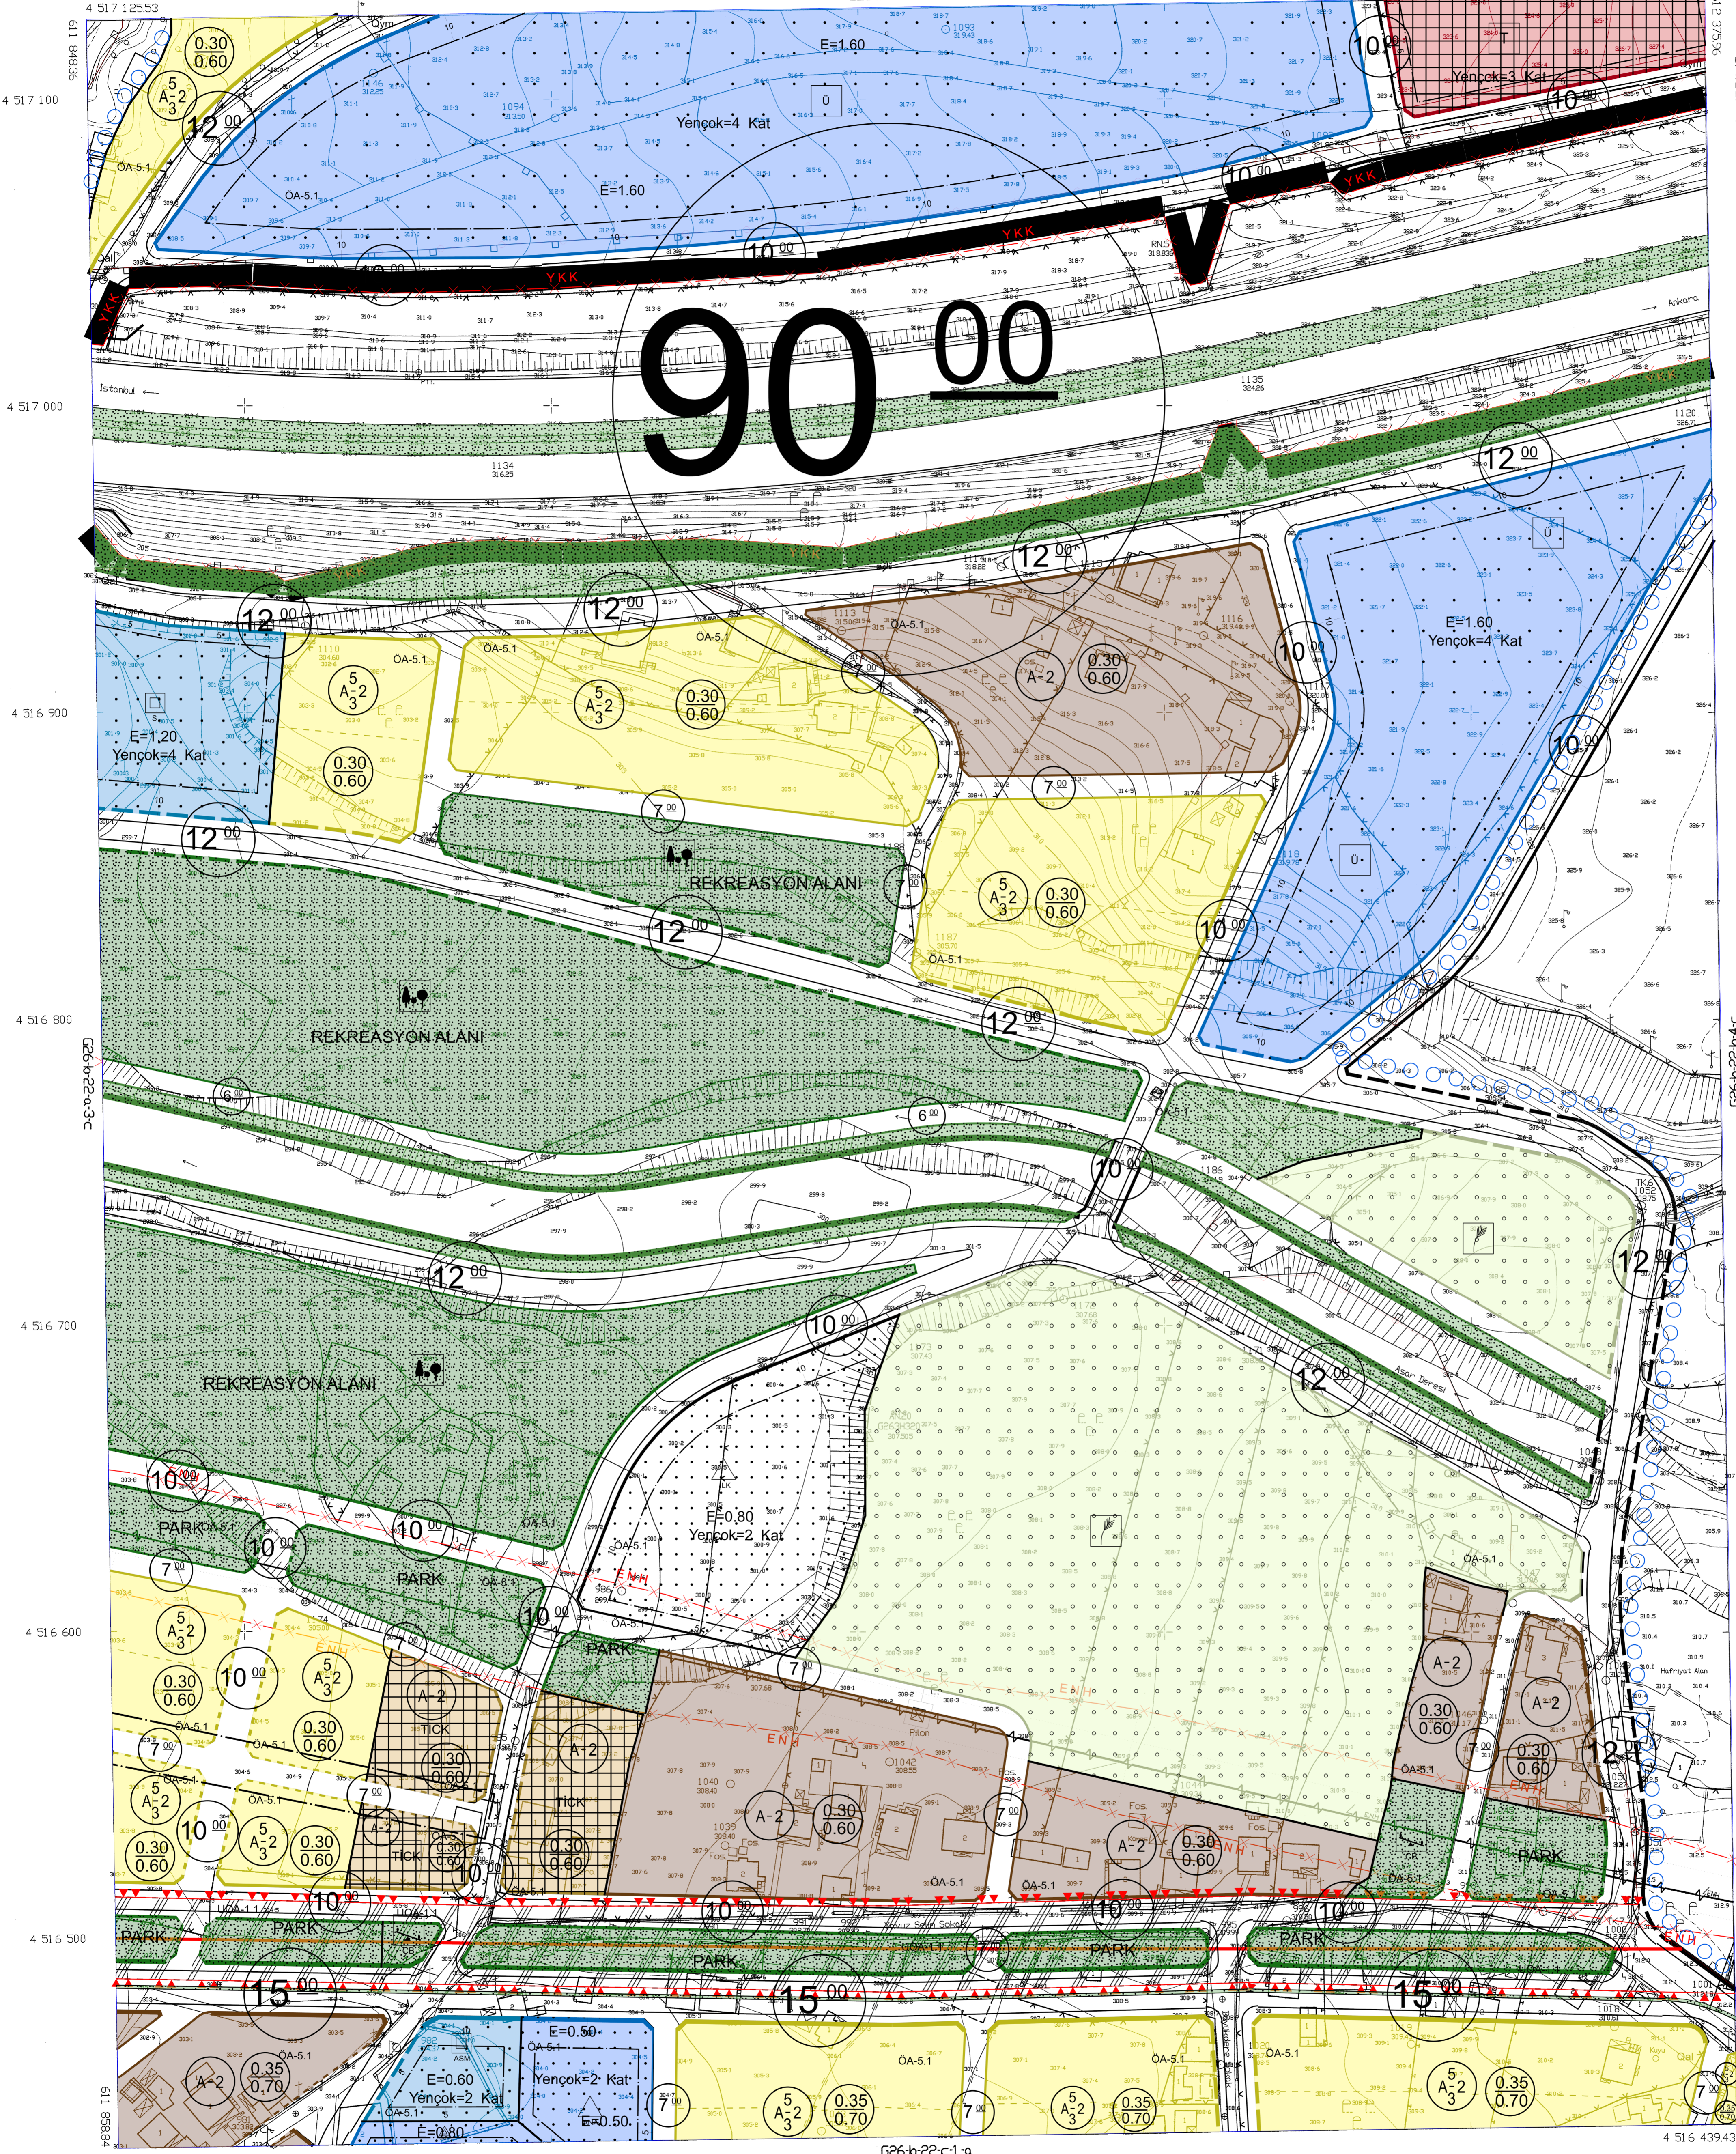

ED 50 KOORDINAT SİSTEMİNDE MUT. EMİANKA LTD. STİ. TARAFINDAN YAPILAN 14.02/2011 TARİHİNDE EMİANKA 25 ADET HALHAZIR HARİTA İTİF. 96 KOORDİNAT SİSTEMİNE VE 2005 ÇEVRE KANUNUNA İSTİSNA İLE MUT. HALHAZIR HARİTA TAHA VE TİC. LTD. STİ. - BOZKIR BİLG. SAN. VE TİC. LTD. STİ. ÜZELİĞİLE TAHSİSİNDE YAPILAN HALHAZIR HARİTAYLA İSTİSNA İLE İNŞAATÇI İZİNLERİNİN TOPLAM 60 ADET HALHAZIR HARİTA OLANIĞI İTİF. 10 / 10 / 2011

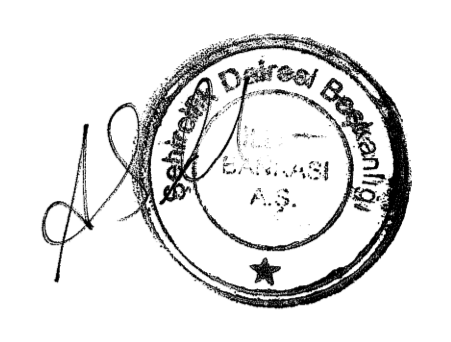

İLLER BANKASI ANONİM ŞİRKETİ
A SERHAR TIRAKI
SERMAYE BAKANI

1/1000

MUTEMMİN VE YILDIZ HARİ. TAHA VE TİC. LTD. STİ.
BOZKIR BİLG. SAN. VE TİC. LTD. STİ. ÜZELİĞİLE

camkay

KAYNASLI
(DUZCE)
G26-b-22-b-4-d